



©2020 CDM SMITH. ALL RIGHTS RESERVED. REUSE OF DOCUMENTS, THESE DOCUMENTS AND DESIGNS PROVIDED BY PROFESSIONAL SERVICE, INCORPORATED HEREIN, ARE THE PROPERTY OF CDM SMITH AND ARE NOT TO BE USED, IN WHOLE OR PART, FOR ANY OTHER PROJECT WITHOUT THE WRITTEN AUTHORIZATION OF CDM SMITH.

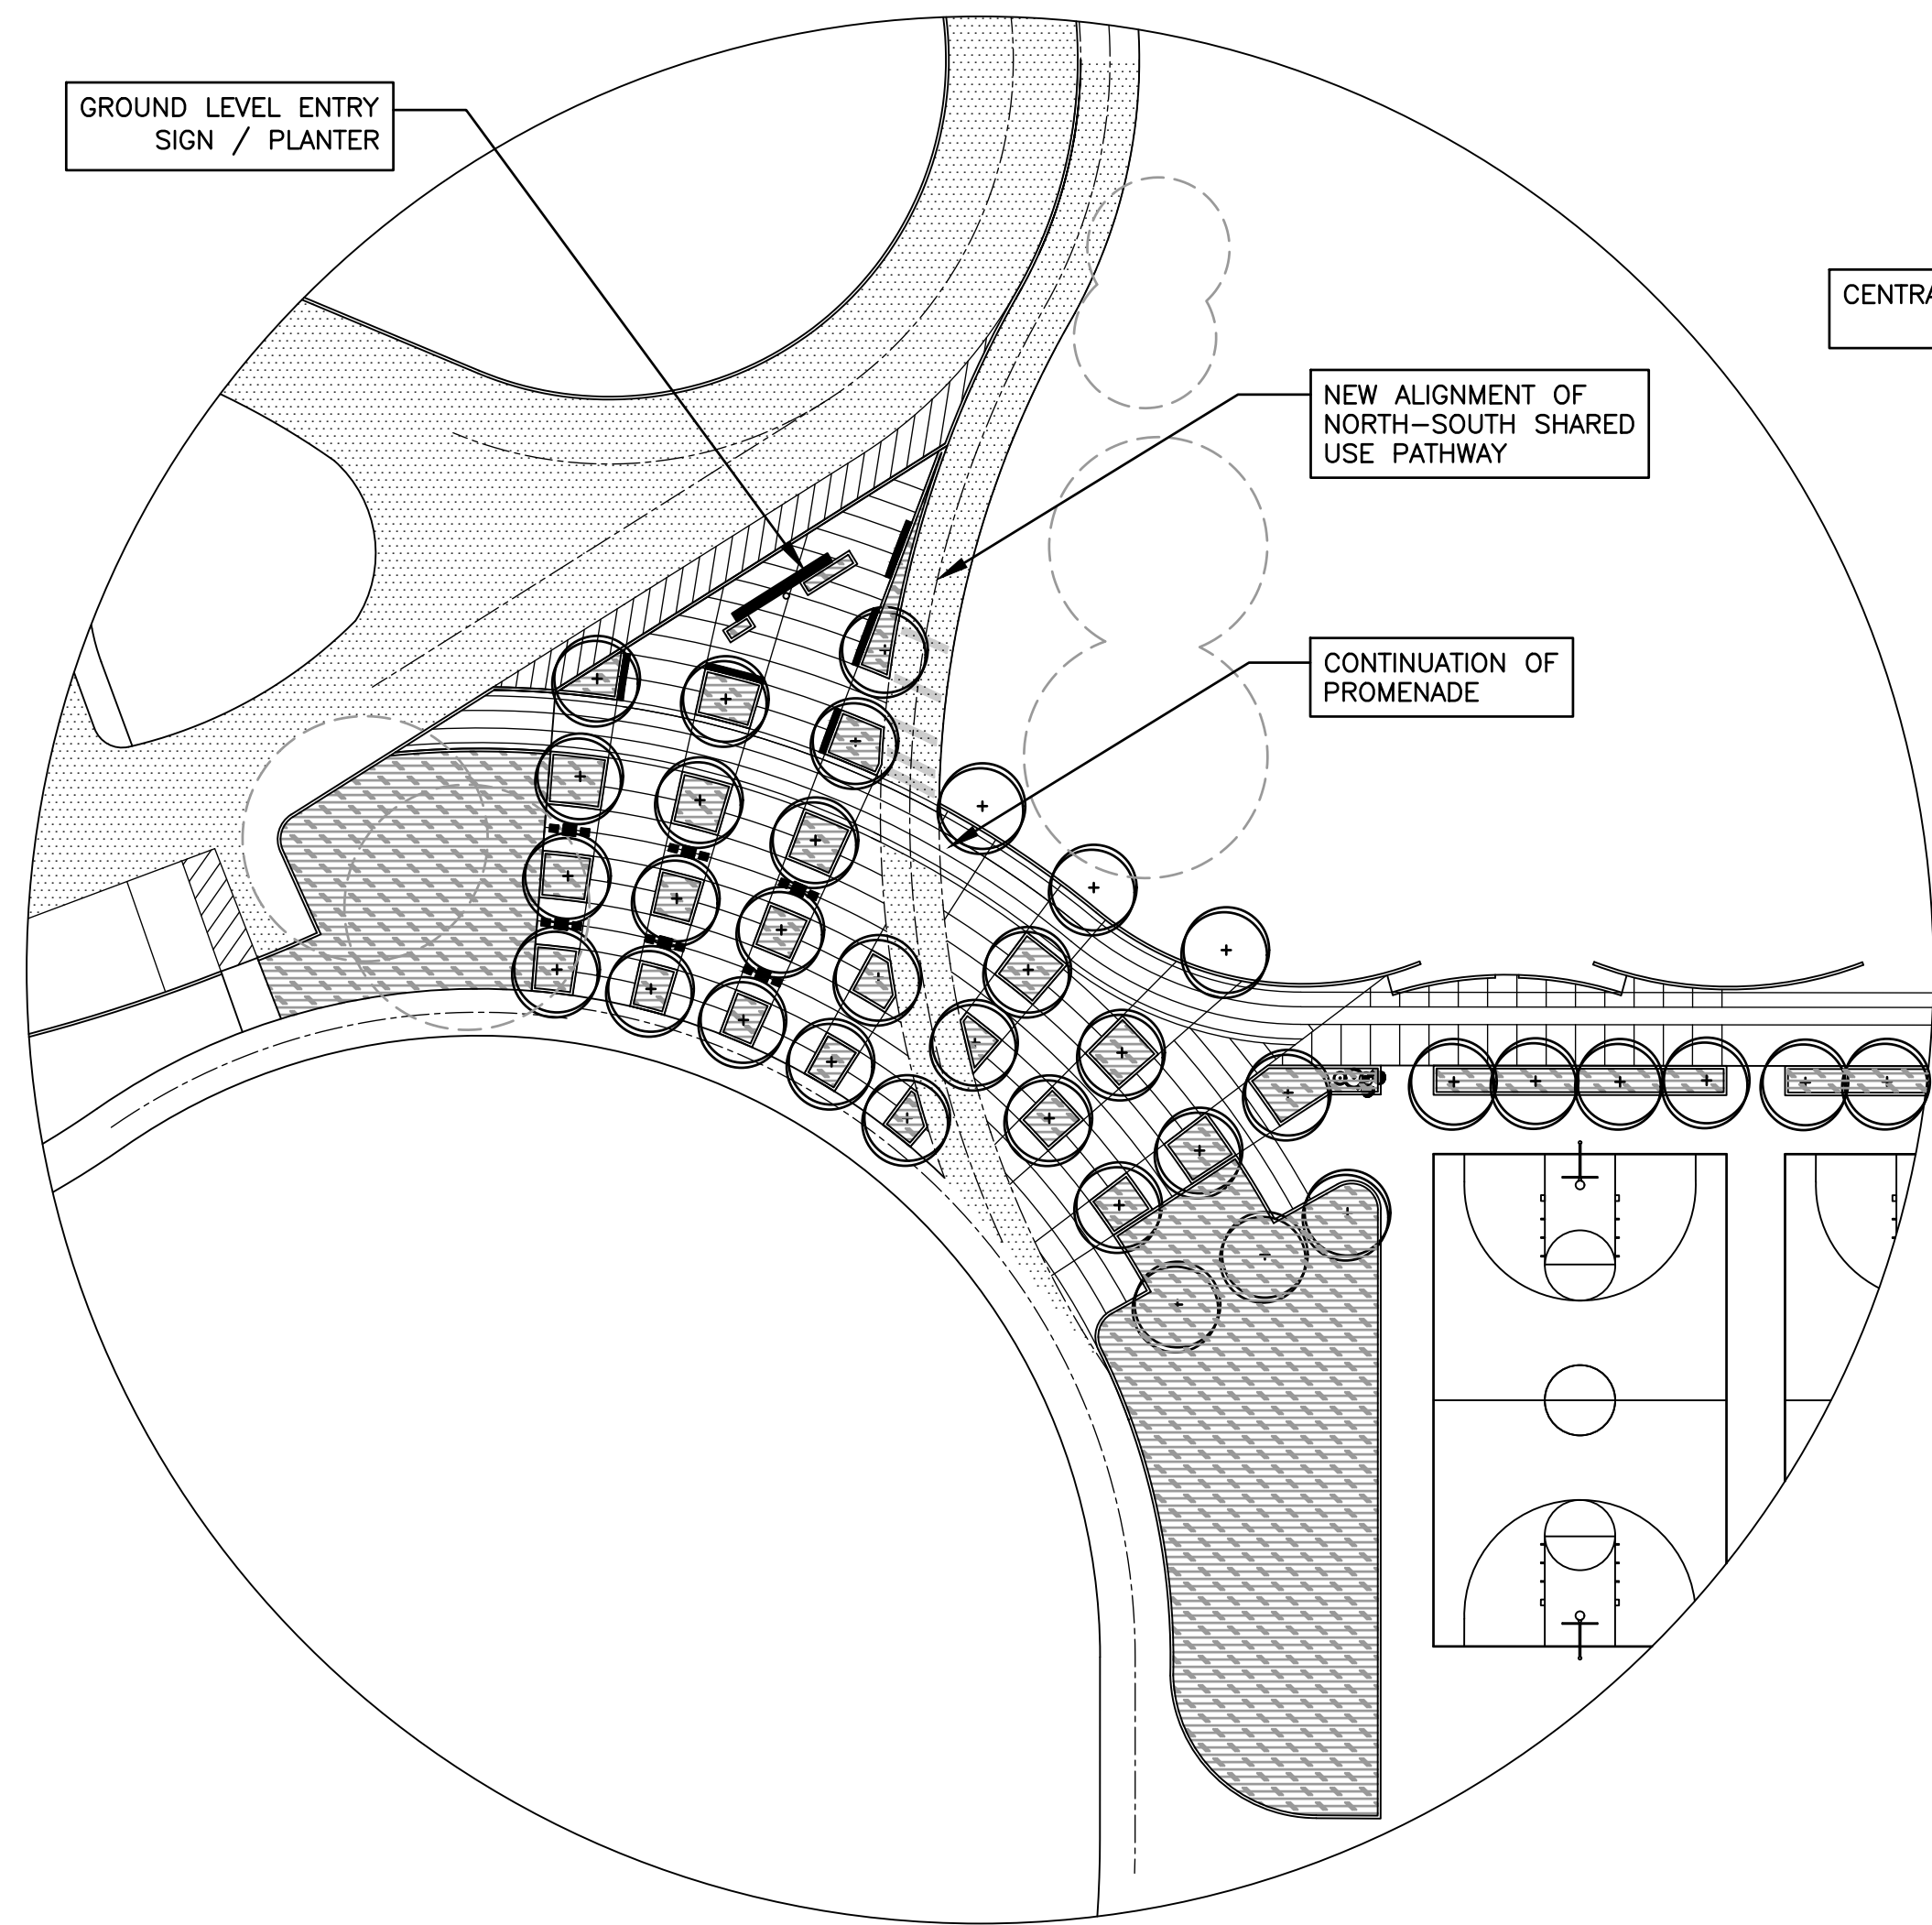


CONCEPT A:

- BOSQUE STYLE PLANTINGS ON RADIAL PATTERN
- NORTH SOUTH SHARED USE PATH TO THE EAST
- OPEN ENTRY PLAZA SPACE AT DROP-OFF
 - GROUND LEVEL ENTRY SIGN / PLANTER
 - BENCH SEATING
- GAME TABLE SEATING WITHIN BOSQUE PLANTERS

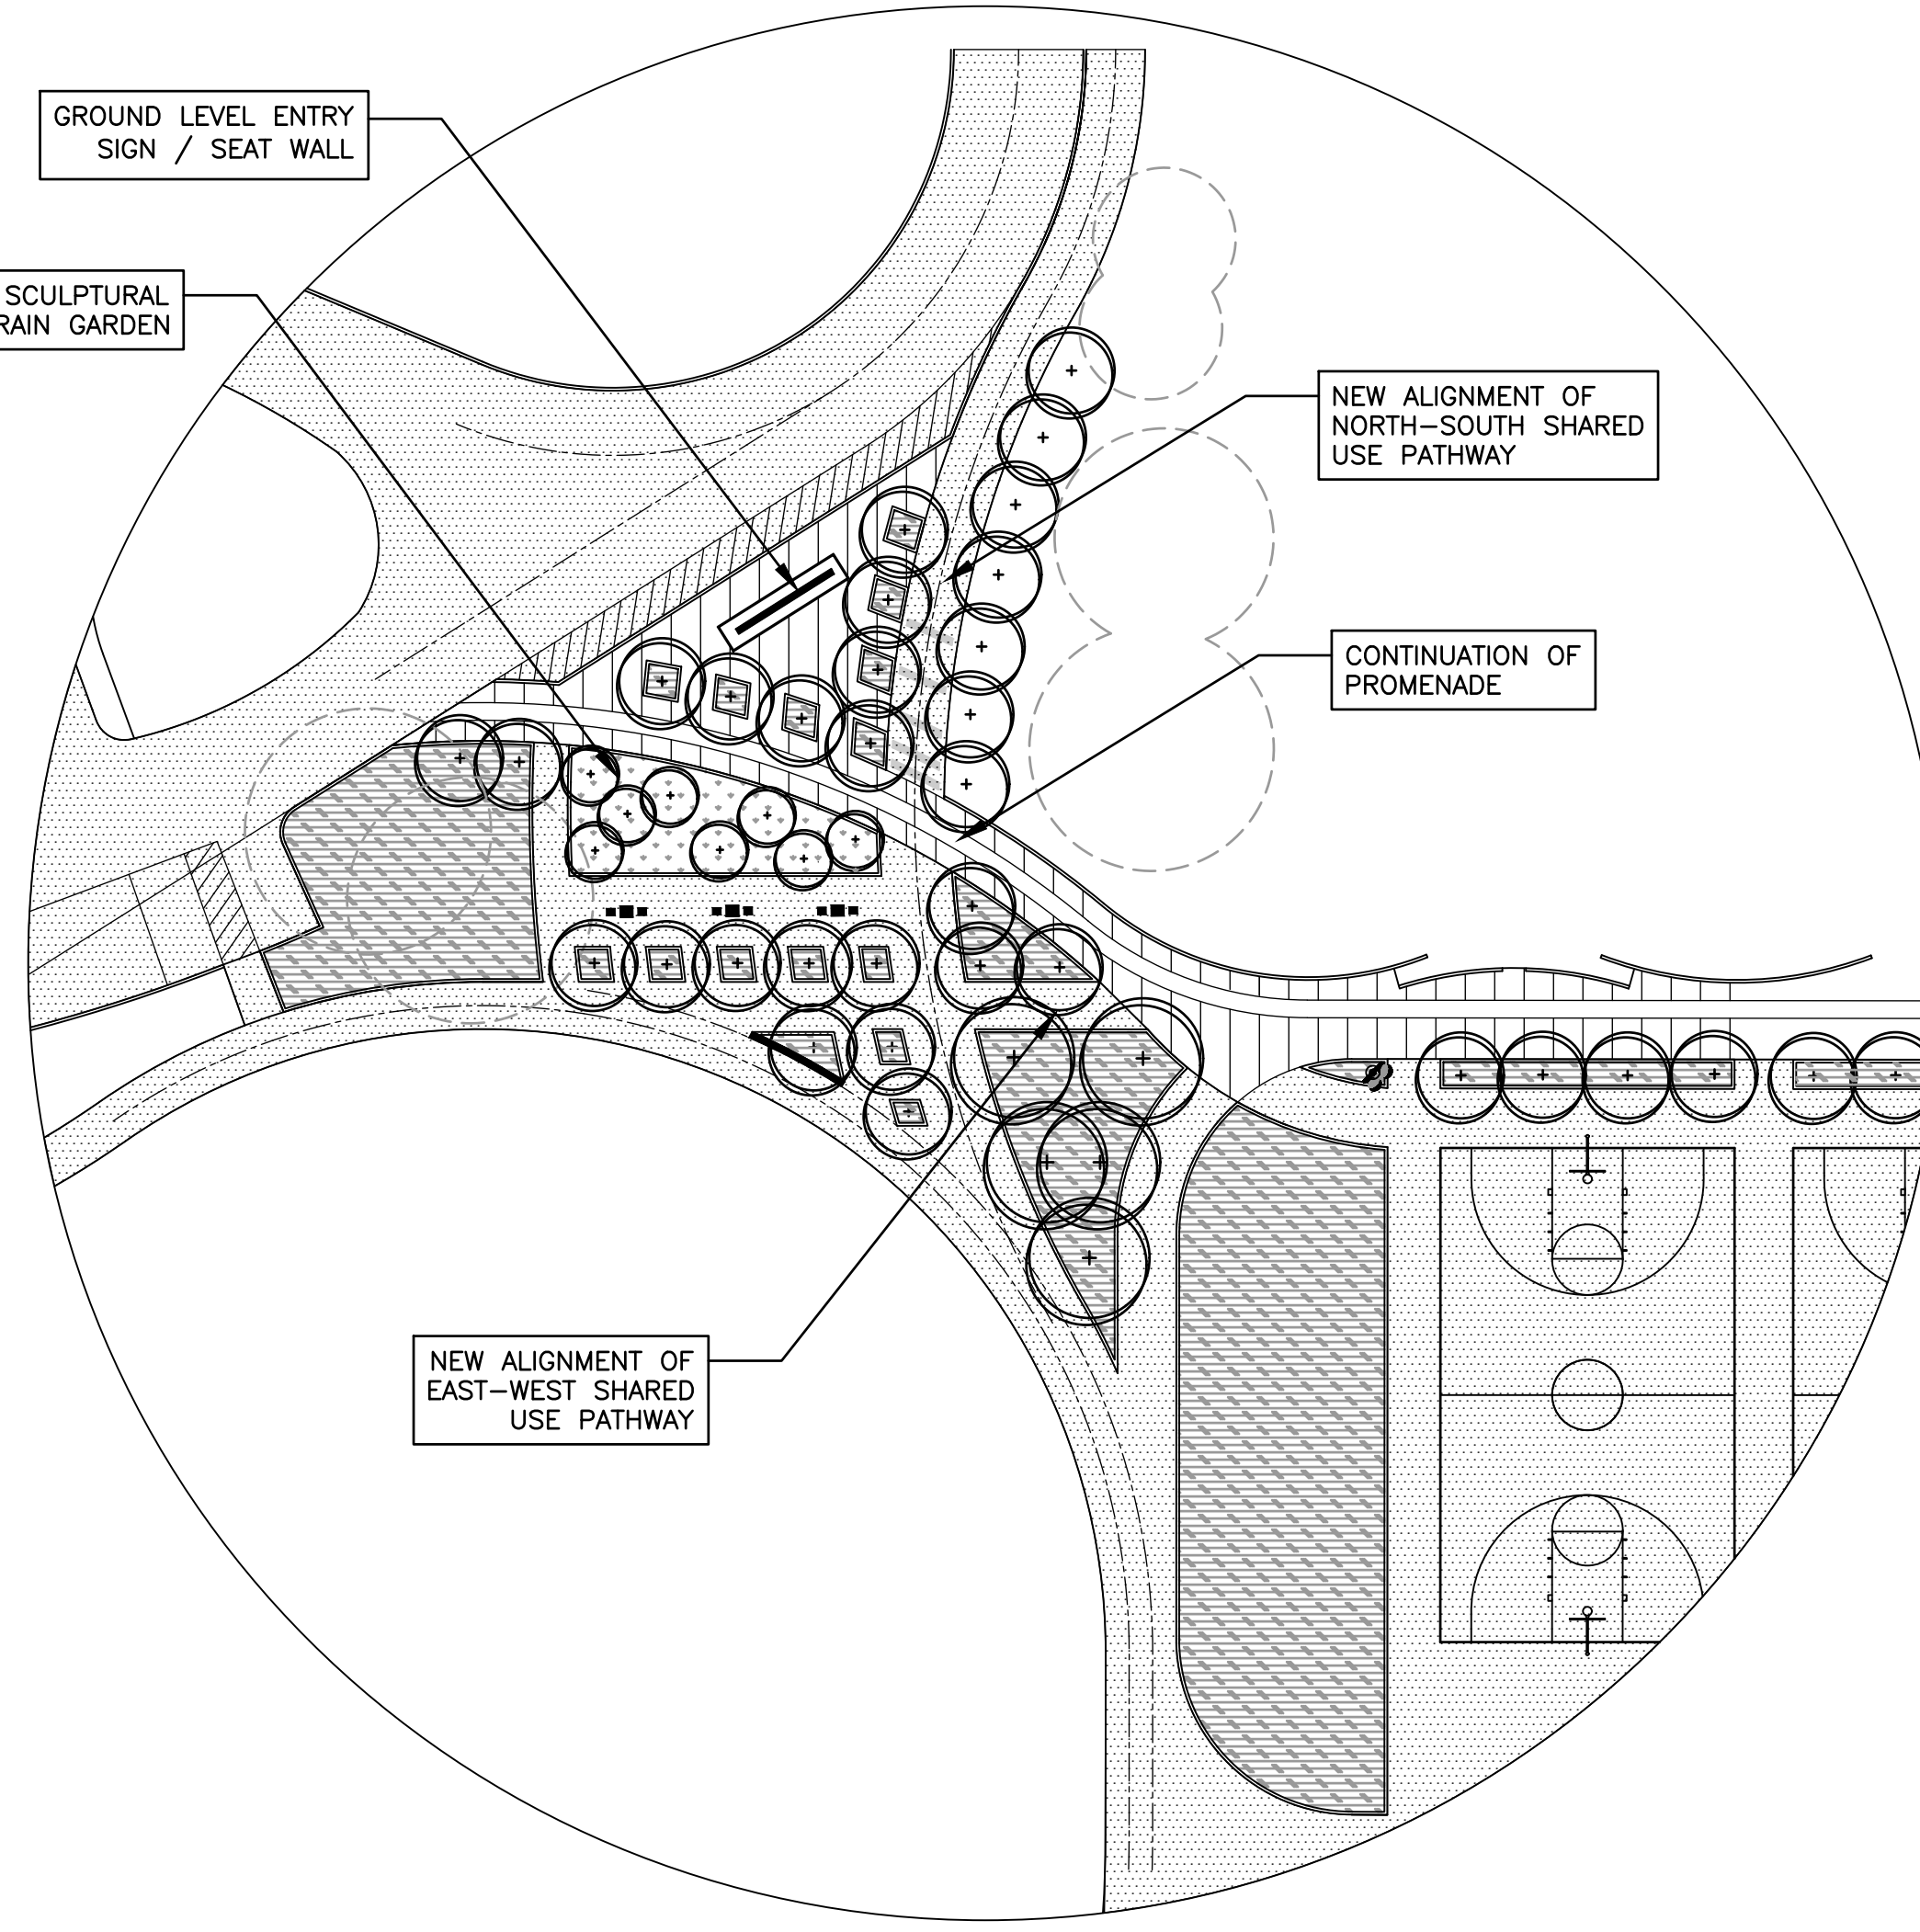



CONCEPT B:

- BOSQUE STYLE PLANTINGS ON PATHWAY PATTERN
- NORTH SOUTH SHARED USE PATH TO THE EAST
- EAST WEST SHARED USE PATH TO THE SOUTH
- OPEN ENTRY PLAZA SPACE AT DROP-OFF
 - GROUND LEVEL ENTRY SIGN / SEAT WALL
- CENTRAL SCULPTURAL RAIN GARDEN TO HANDLE RUNOFF FROM ALL IMPERVIOUS HARDSCAPE
- GAME TABLE SEATING WITHIN BOSQUE PLANTERS

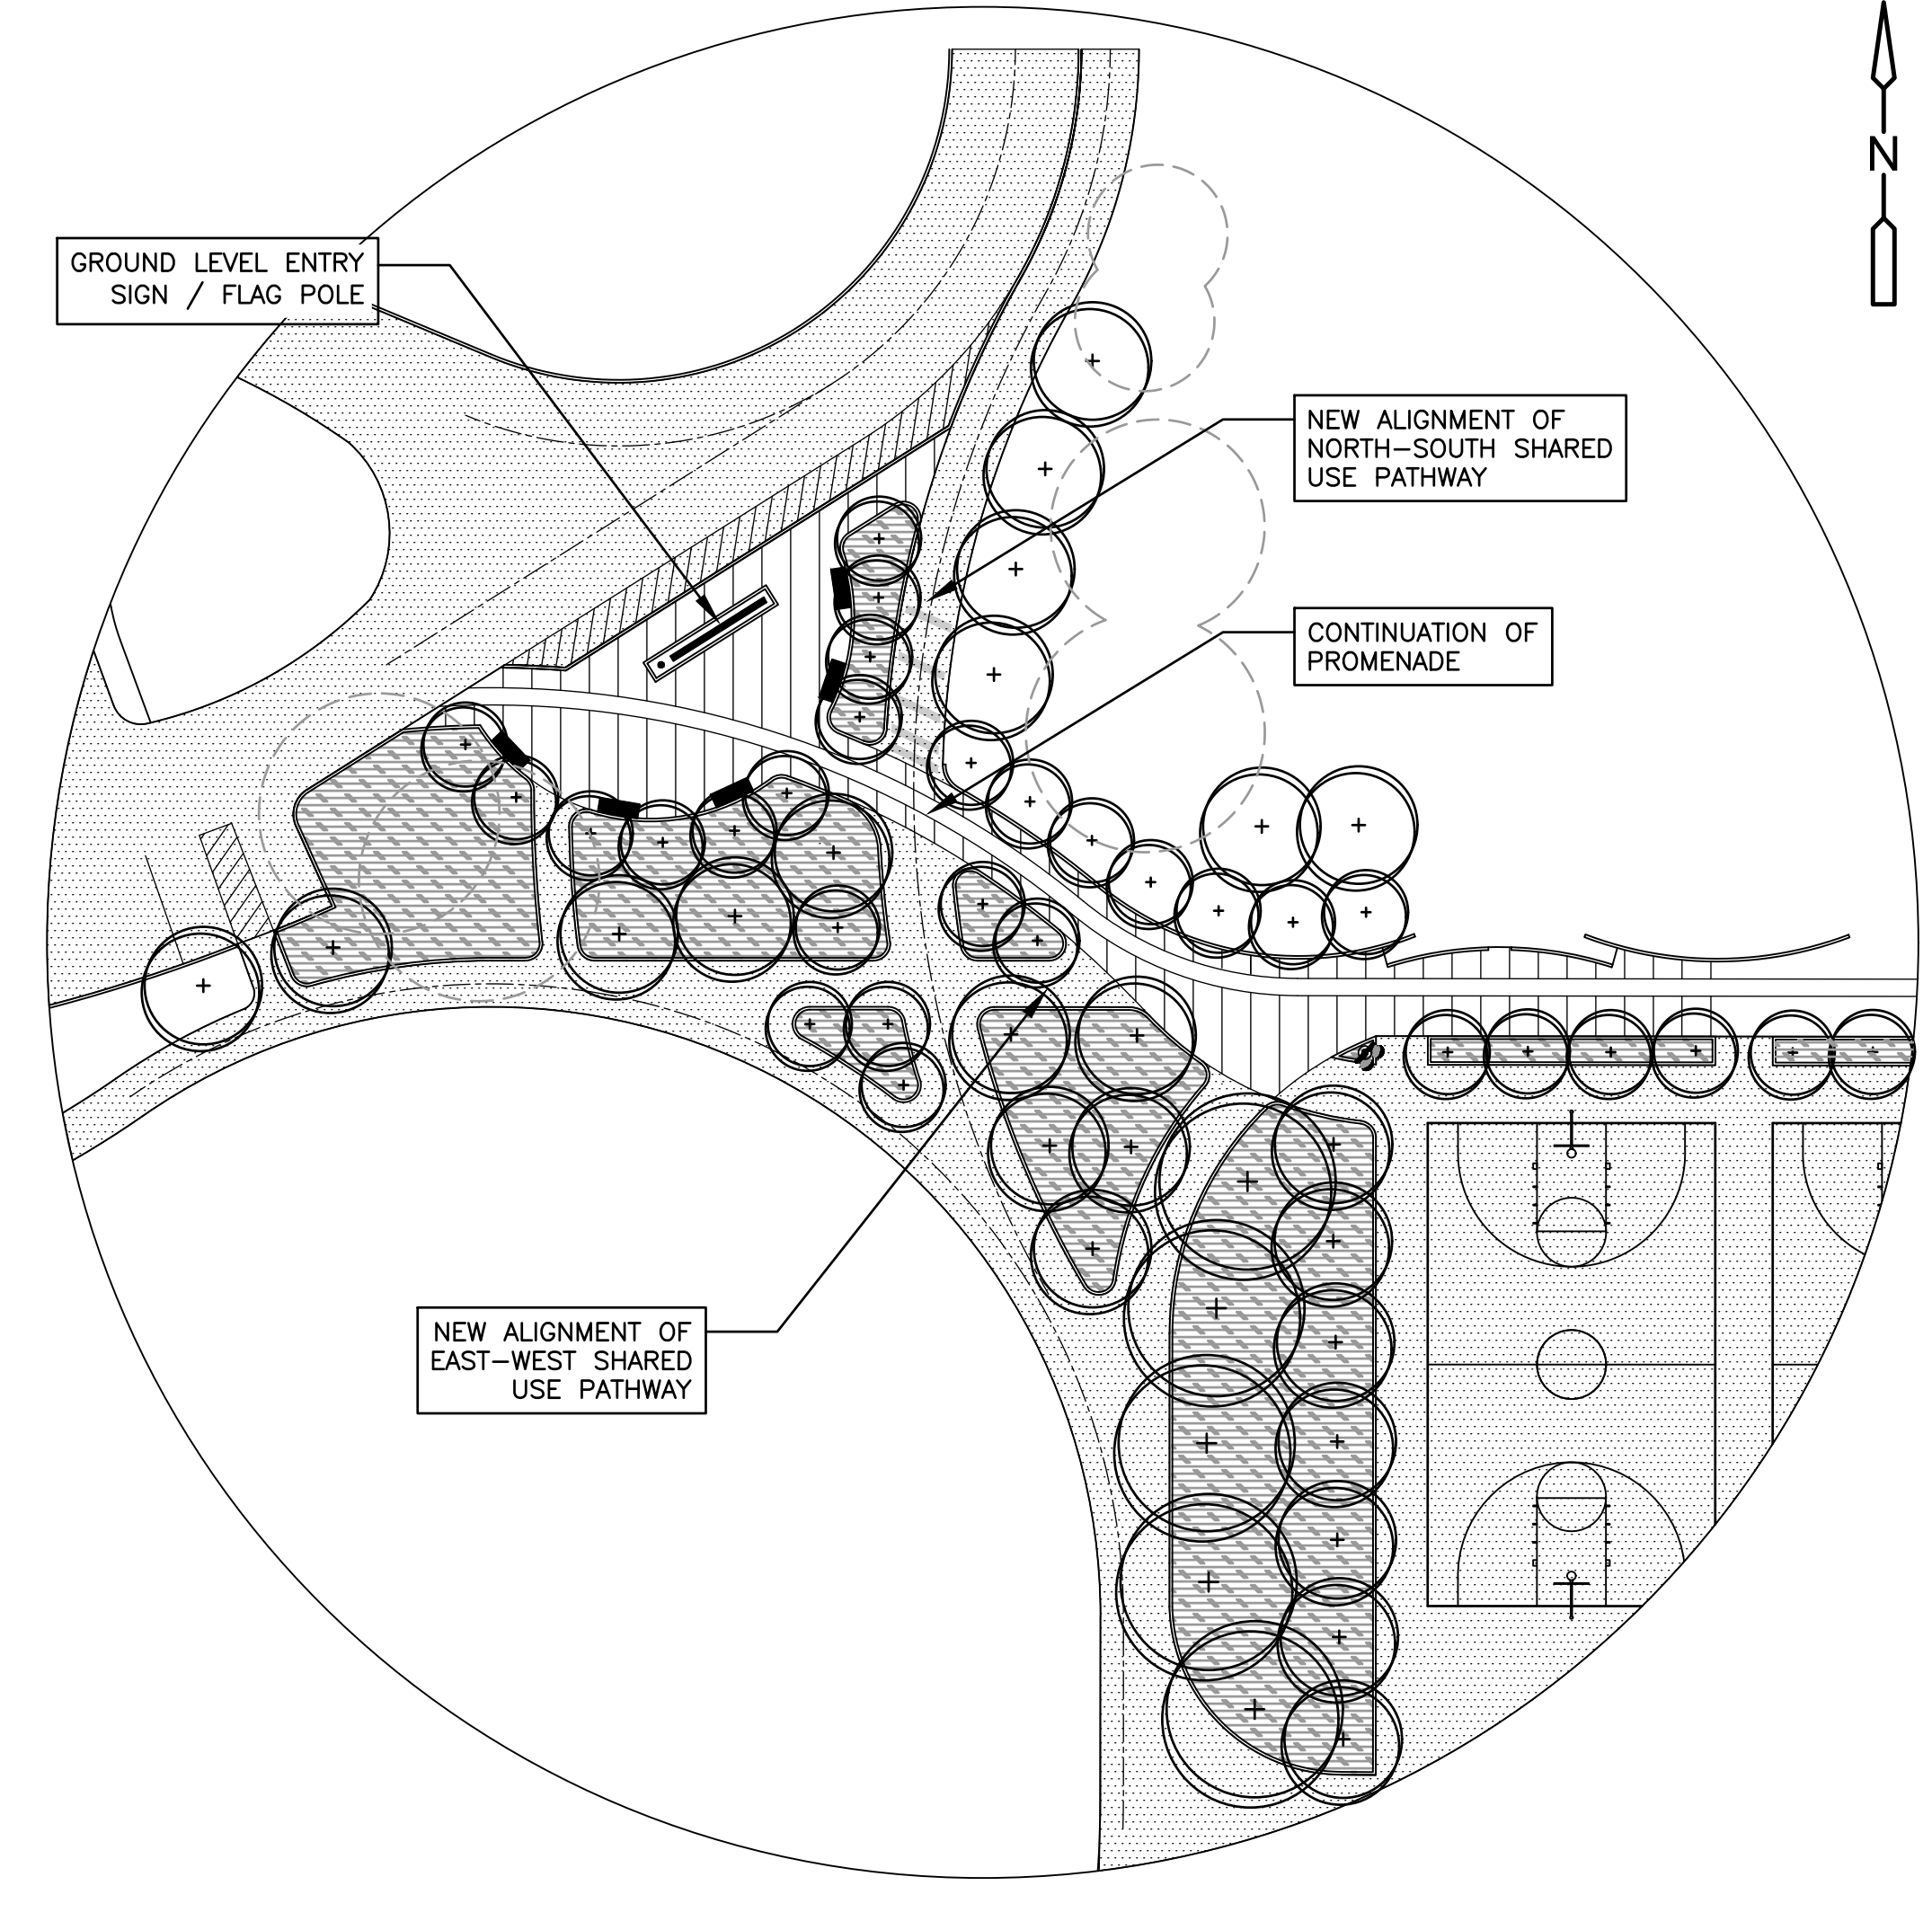

CONCEPT C:

- NATURALISTIC PLANTERS ON PATHWAY PATTERN
- NORTH SOUTH SHARED USE PATH TO THE EAST
- EAST WEST SHARED USE PATH TO THE SOUTH
- RADIAL OPEN ENTRY PLAZA SPACE AT DROP-OFF
 - GROUND LEVEL ENTRY SIGN
 - NEW FLAG POLE
 - BENCH SEATING
- PLANTERS LANDSCAPED IN A NATURAL / NATIVE NEW ENGLAND FASHION WITH USE OF NATURAL SCULPTURAL STONE FEATURES THROUGHOUT

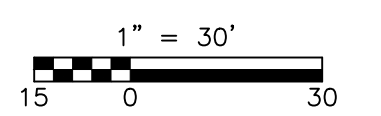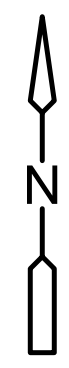

REV. NO.	DATE	DRWN	CHKD	REMARKS

DESIGNED BY: _____
 DRAWN BY: _____
 SHEET CHK'D BY: _____
 CROSS CHK'D BY: _____
 APPROVED BY: _____
 DATE: DECEMBER 2020



TOWN OF WATERTOWN, MASSACHUSETTS
 ARSENAL PARK IMPROVEMENTS PROJECT
 PHASE B

PHASE B
 PLAZA CONCEPTS

PROJECT NO. 56318-253750
 FILE NAME: C001EXPL
 SHEET NO.
 P-1

NOT FOR CONSTRUCTION